


Hazardous Locations

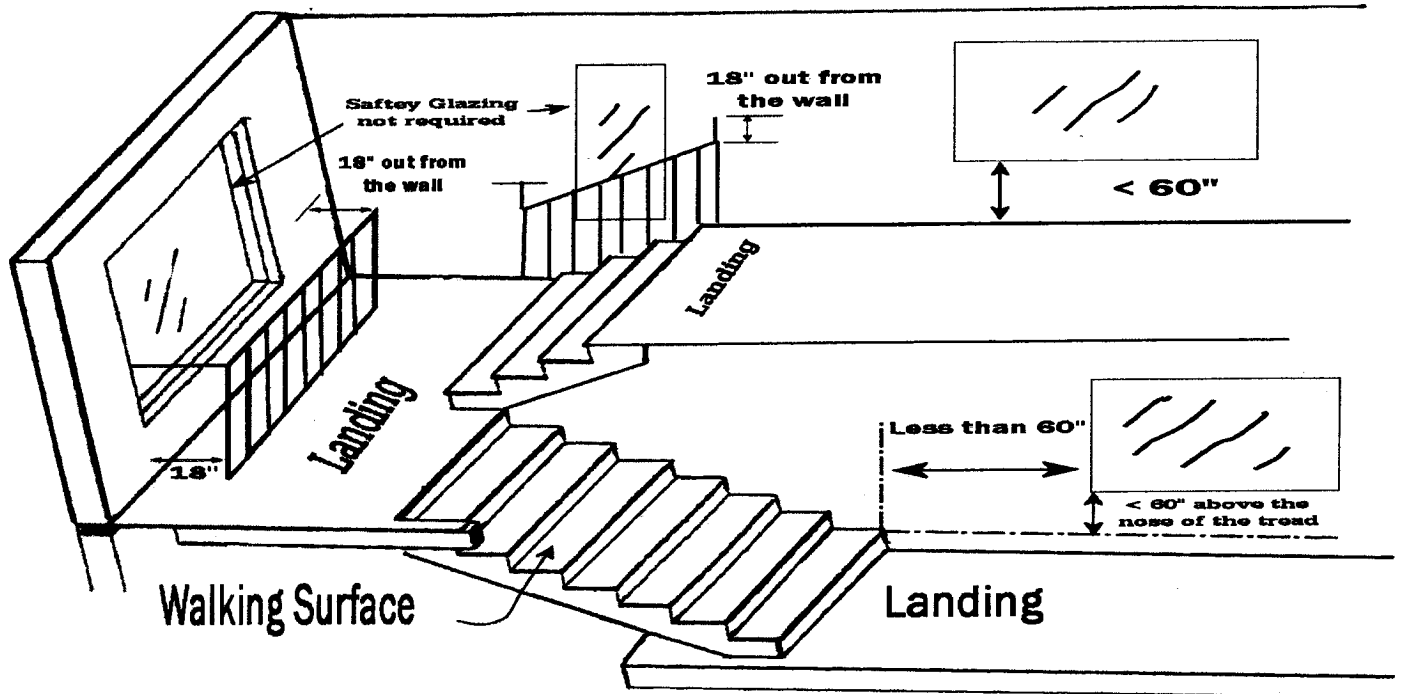

R308.4 except. 9. Safety glazing in Section R308.4, Items 10 and 11 is not required where:

- 9.1. The side of a stairway, landing or ramp has a guardrail or handrail, including balusters or infill panels, complying with the provisions of Sections 1012 and 1607.7 of the International Building Code; and
- 9.2. The plane of the glass is greater than 18 inches from the railing.